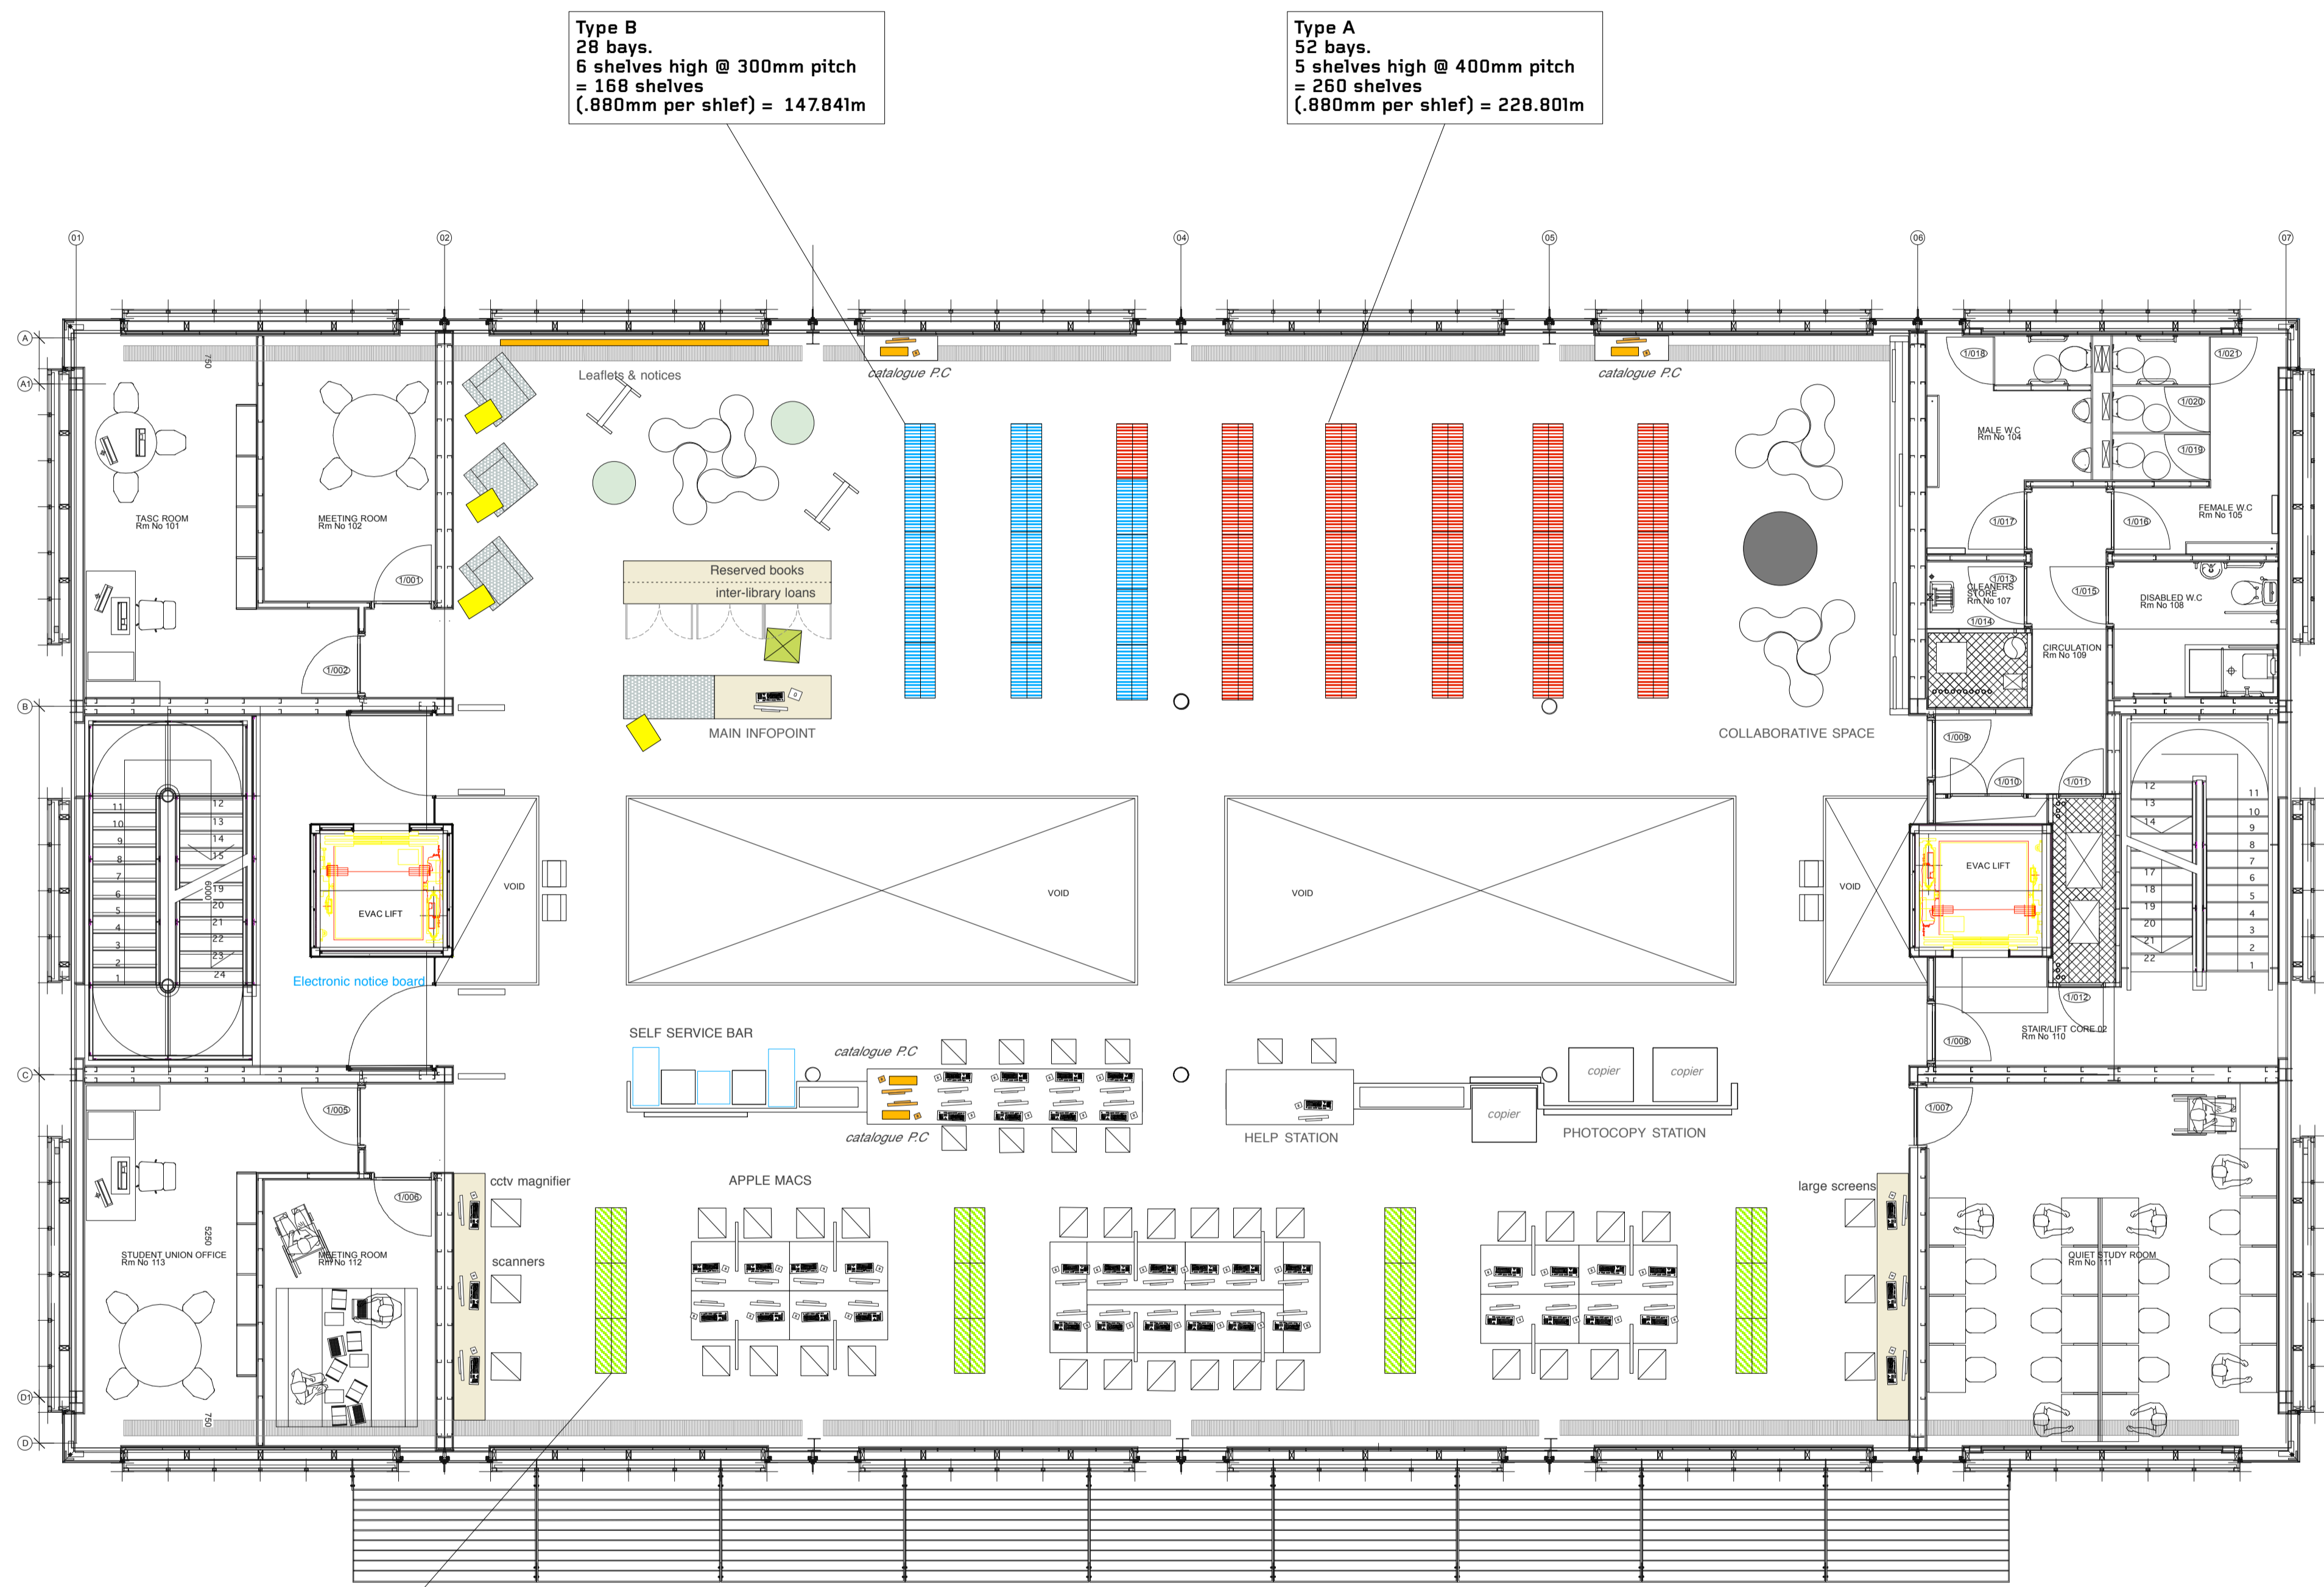


**NOTE**  
 The following is a Performance specification for the detail. Any variations to the principle of this design requires approval from Nomad.  
 Do not scale from this drawing. All dimensions to be checked on site and interior designer notified of any discrepancies.  
 All production drawings to be submitted to Nomad for approval prior to commencement of work.  
 copyright reserved.

Strategy

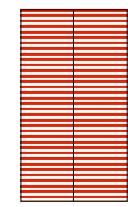


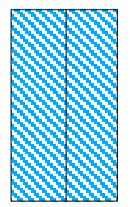
**Type B**  
 28 bays.  
 6 shelves high @ 300mm pitch  
 = 168 shelves  
 (.880mm per shelf) = 147.841m

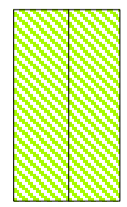
**Type A**  
 52 bays.  
 5 shelves high @ 400mm pitch  
 = 260 shelves  
 (.880mm per shelf) = 228.801m

**Type C**  
 24 bays.  
 4 shelves high  
 = 96 shelves  
 (.880mm per shelf) = 84.481m

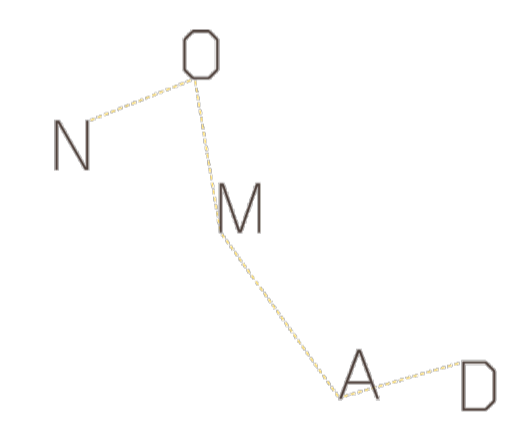
Total shelving 528 bays

- 

**Type A**  
 Double sided Bays  
 52 bays x 5 shelves  
 2236.8mm high (approx.)  
 900mm Wide  
 500mm Deep
- 

**Type B**  
 Double sided Bays  
 28 bays x 6 shelves  
 2236.8mm high (approx.)  
 900mm Wide  
 500mm Deep
- 

**Type C**  
 Double sided Bays  
 24 bays x 4 shelves  
 1500.00 mm high (approx.)  
 900mm Wide  
 500mm Deep



Rev J
Rev I
Rev H
Rev G
Rev F
Rev E
Rev D - 24.03.09
Rev C - 3.03.09
Rev B - 9.02.09
Rev A - 29.01.09

CLIENT:  
 Blackpool & Fylde College

PROJECT:  
 Central Campus - Level 1

DRW:  
 General layout

PROJECT No: 0.084	DATE: 3.03.09	Drw Status: Approval
DRAWN: SM	CHECKED: VC	SCALE & SIZE: 1:75 @ A1

DRAWING No:  
0.084(G)001

NOMAD  
 65 Withersdale Road  
 GLASGOW  
 G41 2AN

+44 141 424 1111  
 info@nomad-rdc.com